



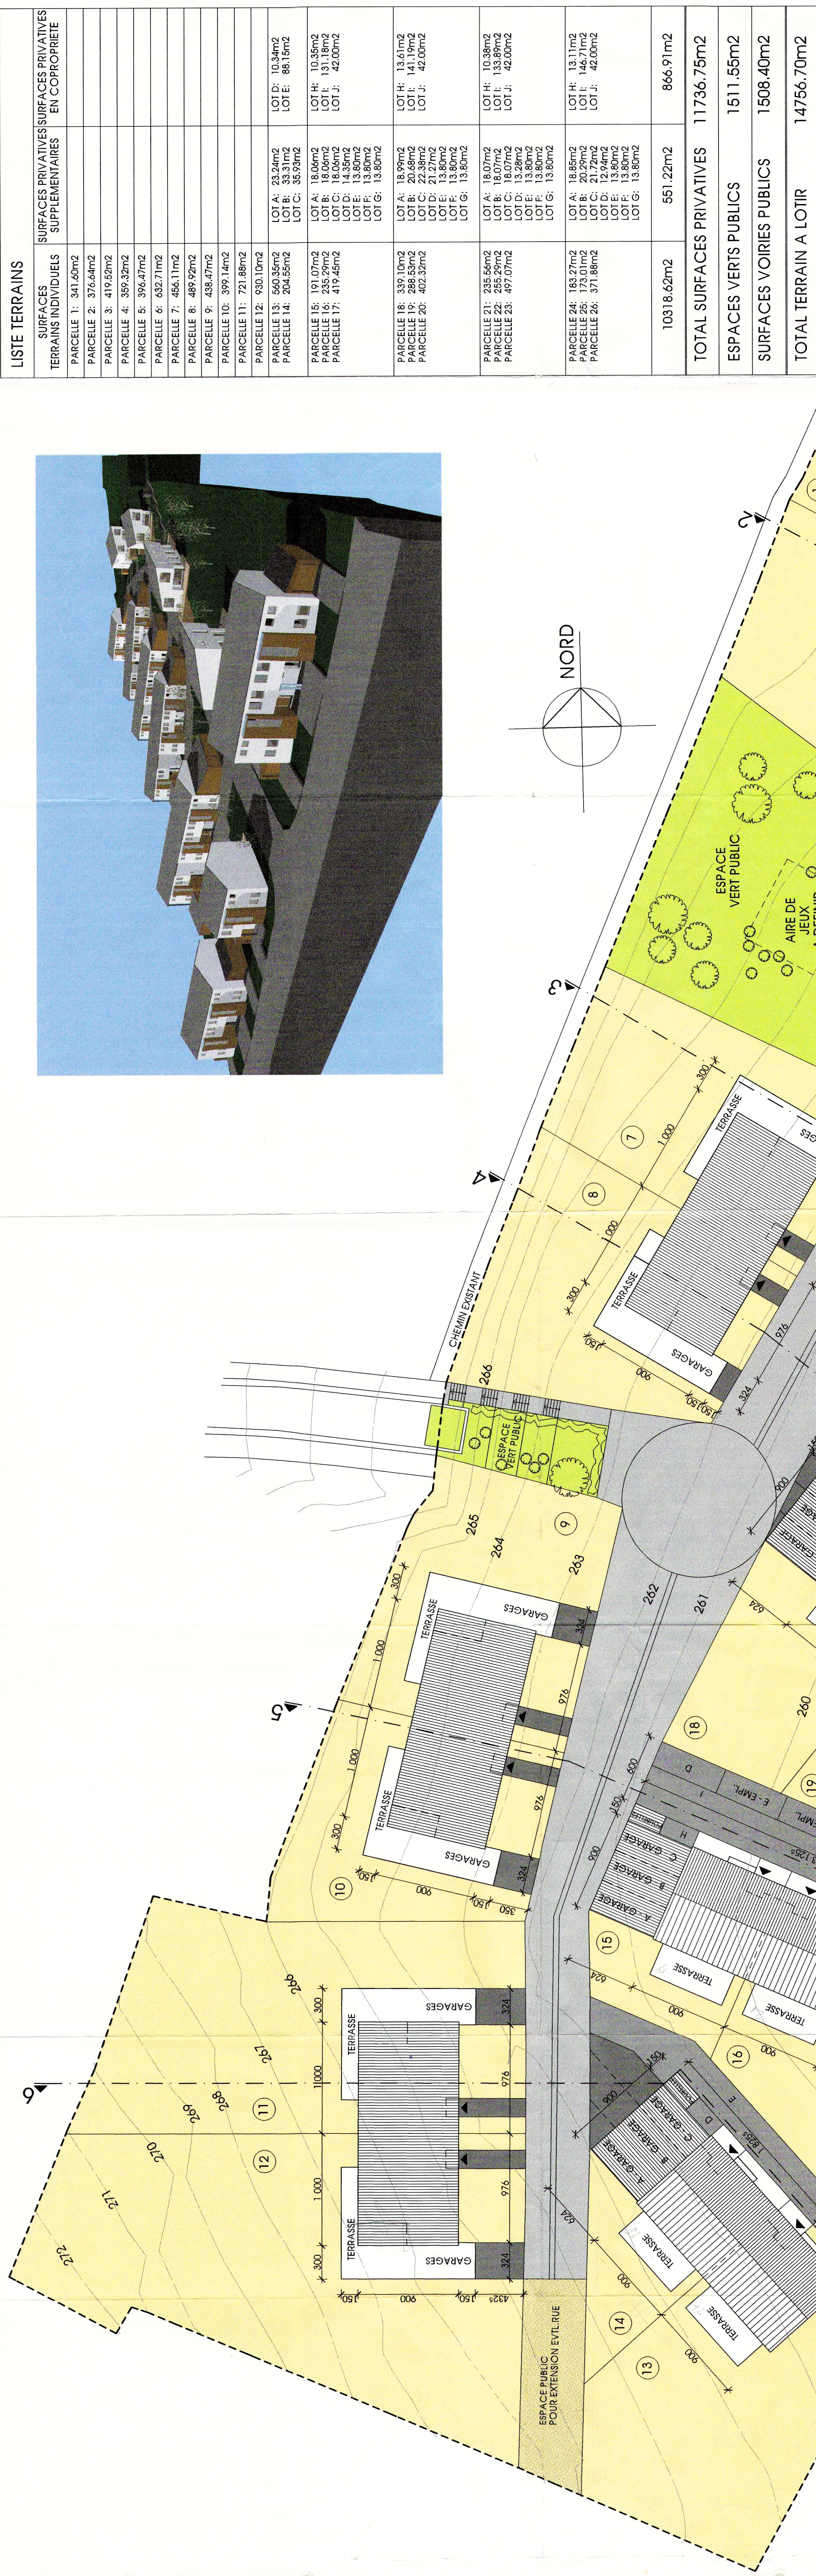

LISTE TERRAINS		SURFACES PRIVATIVES SUPPLÉMENTAIRES		SURFACES PRIVATIVES SUPPLÉMENTAIRES EN COPROPRIÉTÉ	
TERRAINS INDIVIDUELS					
PARCELLE 1:	341.60m2				
PARCELLE 2:	376.44m2				
PARCELLE 3:	419.52m2				
PARCELLE 4:	359.32m2				
PARCELLE 5:	396.47m2				
PARCELLE 6:	632.71m2				
PARCELLE 7:	456.11m2				
PARCELLE 8:	489.92m2				
PARCELLE 9:	438.47m2				
PARCELLE 10:	399.14m2				
PARCELLE 11:	721.88m2				
PARCELLE 12:	930.10m2				
		LOT E: 13.80m2			
		LOT F: 13.80m2			
		LOT G: 13.80m2			
PARCELLE 18:	339.10m2	LOT A: 18.99m2		LOT H: 10.38m2	
PARCELLE 19:	288.53m2	LOT B: 20.68m2		LOT I: 13.89m2	
PARCELLE 20:	402.32m2	LOT C: 18.00m2		LOT J: 42.00m2	
		LOT D: 21.27m2			
		LOT E: 13.80m2			
		LOT F: 13.80m2			
		LOT G: 13.80m2			
PARCELLE 21:	235.56m2	LOT A: 18.07m2		LOT H: 10.38m2	
		LOT E: 13.80m2			
		LOT F: 13.80m2			
		LOT G: 13.80m2			
PARCELLE 24:	183.27m2	LOT A: 18.85m2		LOT H: 13.11m2	
		LOT E: 13.80m2			
		LOT F: 13.80m2			
		LOT G: 13.80m2			
10318.62m2		551.22m2		866.91m2	
TOTAL SURFACES PRIVATIVES		11736.75m2			
ESPACES VERTS PUBLICS		1511.55m2			
SURFACES VOIRIES PUBLICS		1508.40m2			
TOTAL TERRAIN A LOTIR		14756.70m2			

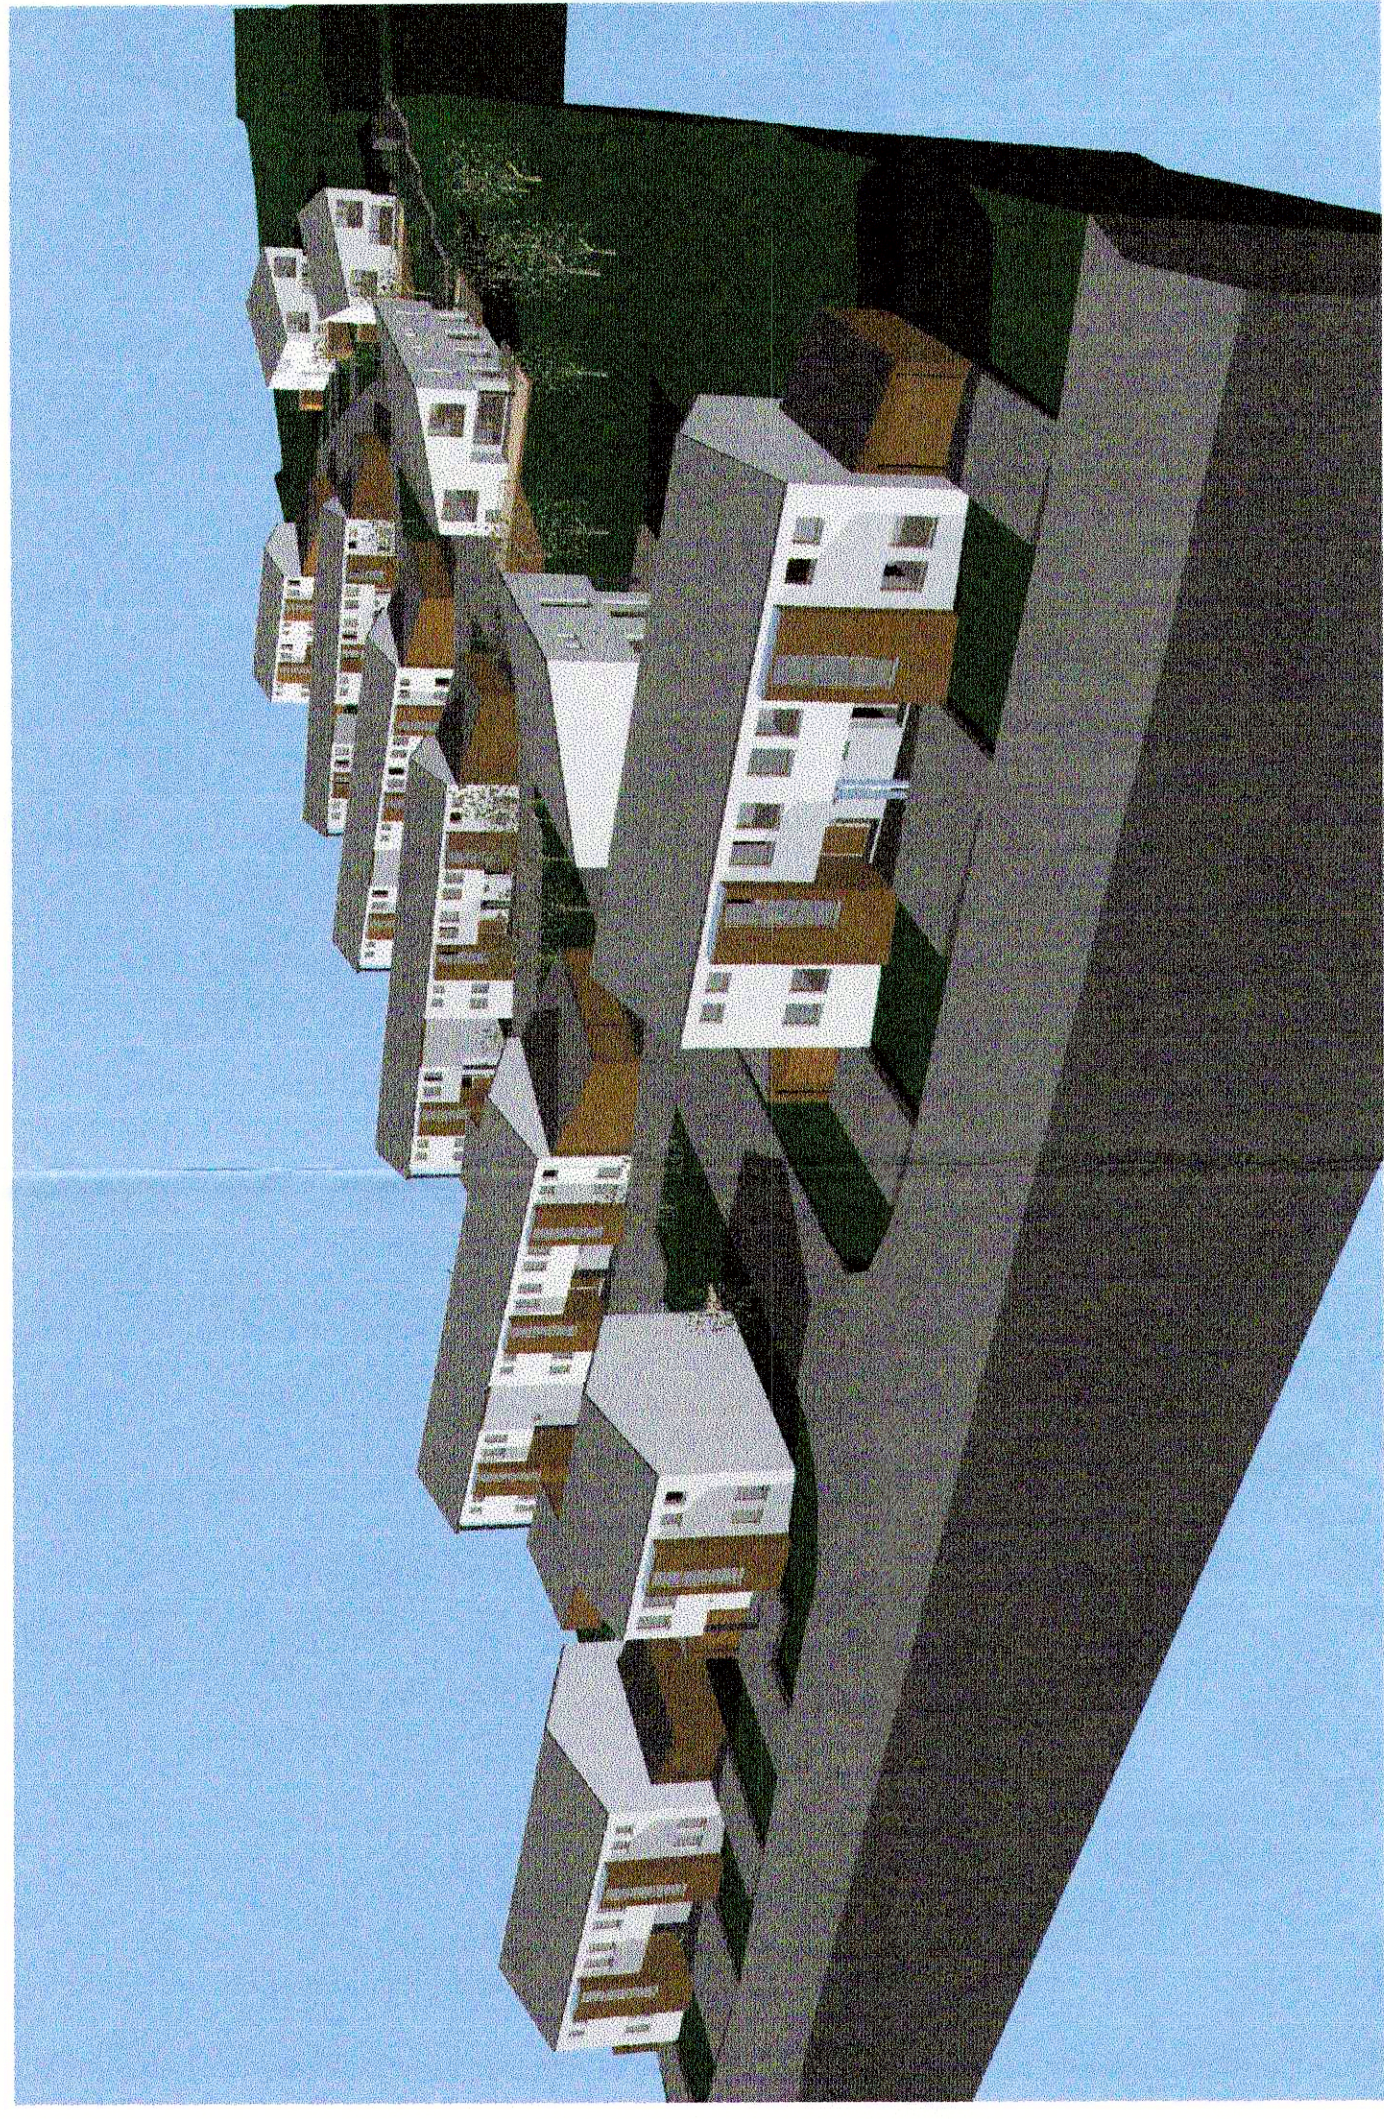

Projet initial à base d'une préférence du Bureau:

KOMMUNALENTWICKLUNG BADEN-WÜRTTEMBERG GMBH

HERR GLÜCKER

BACHWIESENSTRASSE 25A, D-70199 STUTTGART

Maître de l'ouvrage:

Objet:

F.I.A.S. S.R.L.

LOTISSEMENT "WIEBERACH", SCHUTTRANGE

PLAN DE SITUATION

ECH. 1/200

ARCO - Architecture Company

3, rue des 3 Glonds

L-1629 Luxembourg

tél.: 421 770; fax: 421 773

G 1 32,92 D'ENTRÉE

G 2 32,92 D'ENTRÉE

G 3 32,92 D'ENTRÉE

G 4 26,69 D'ENTRÉE

G 5 26,69 D'ENTRÉE

G 6 22,01 D'ENTRÉE



















schéma:

dessiné par:

date:

1/200

S.J.

27.1.99

plan numéro:

98-04-01if

Toutes les cotes sont à valifier par l'architecte !